


DBILLING
c:\cadd\design\774645es.423
02/12/01
11:28:48
STARTING DATE: 09/14/99
DRAWN BY: D. BILLINGSLEY
DATE LAST REV.:
DRAFT, CHECK, BY: J. JENKINS
ENGR, CHECK, BY: J. JENKINS
INITIATOR: J. JENKINS
PROJ. MGR.: J. YACOB
DWG. NO.: ... \774645es.423
PROJ. NO.: 774645

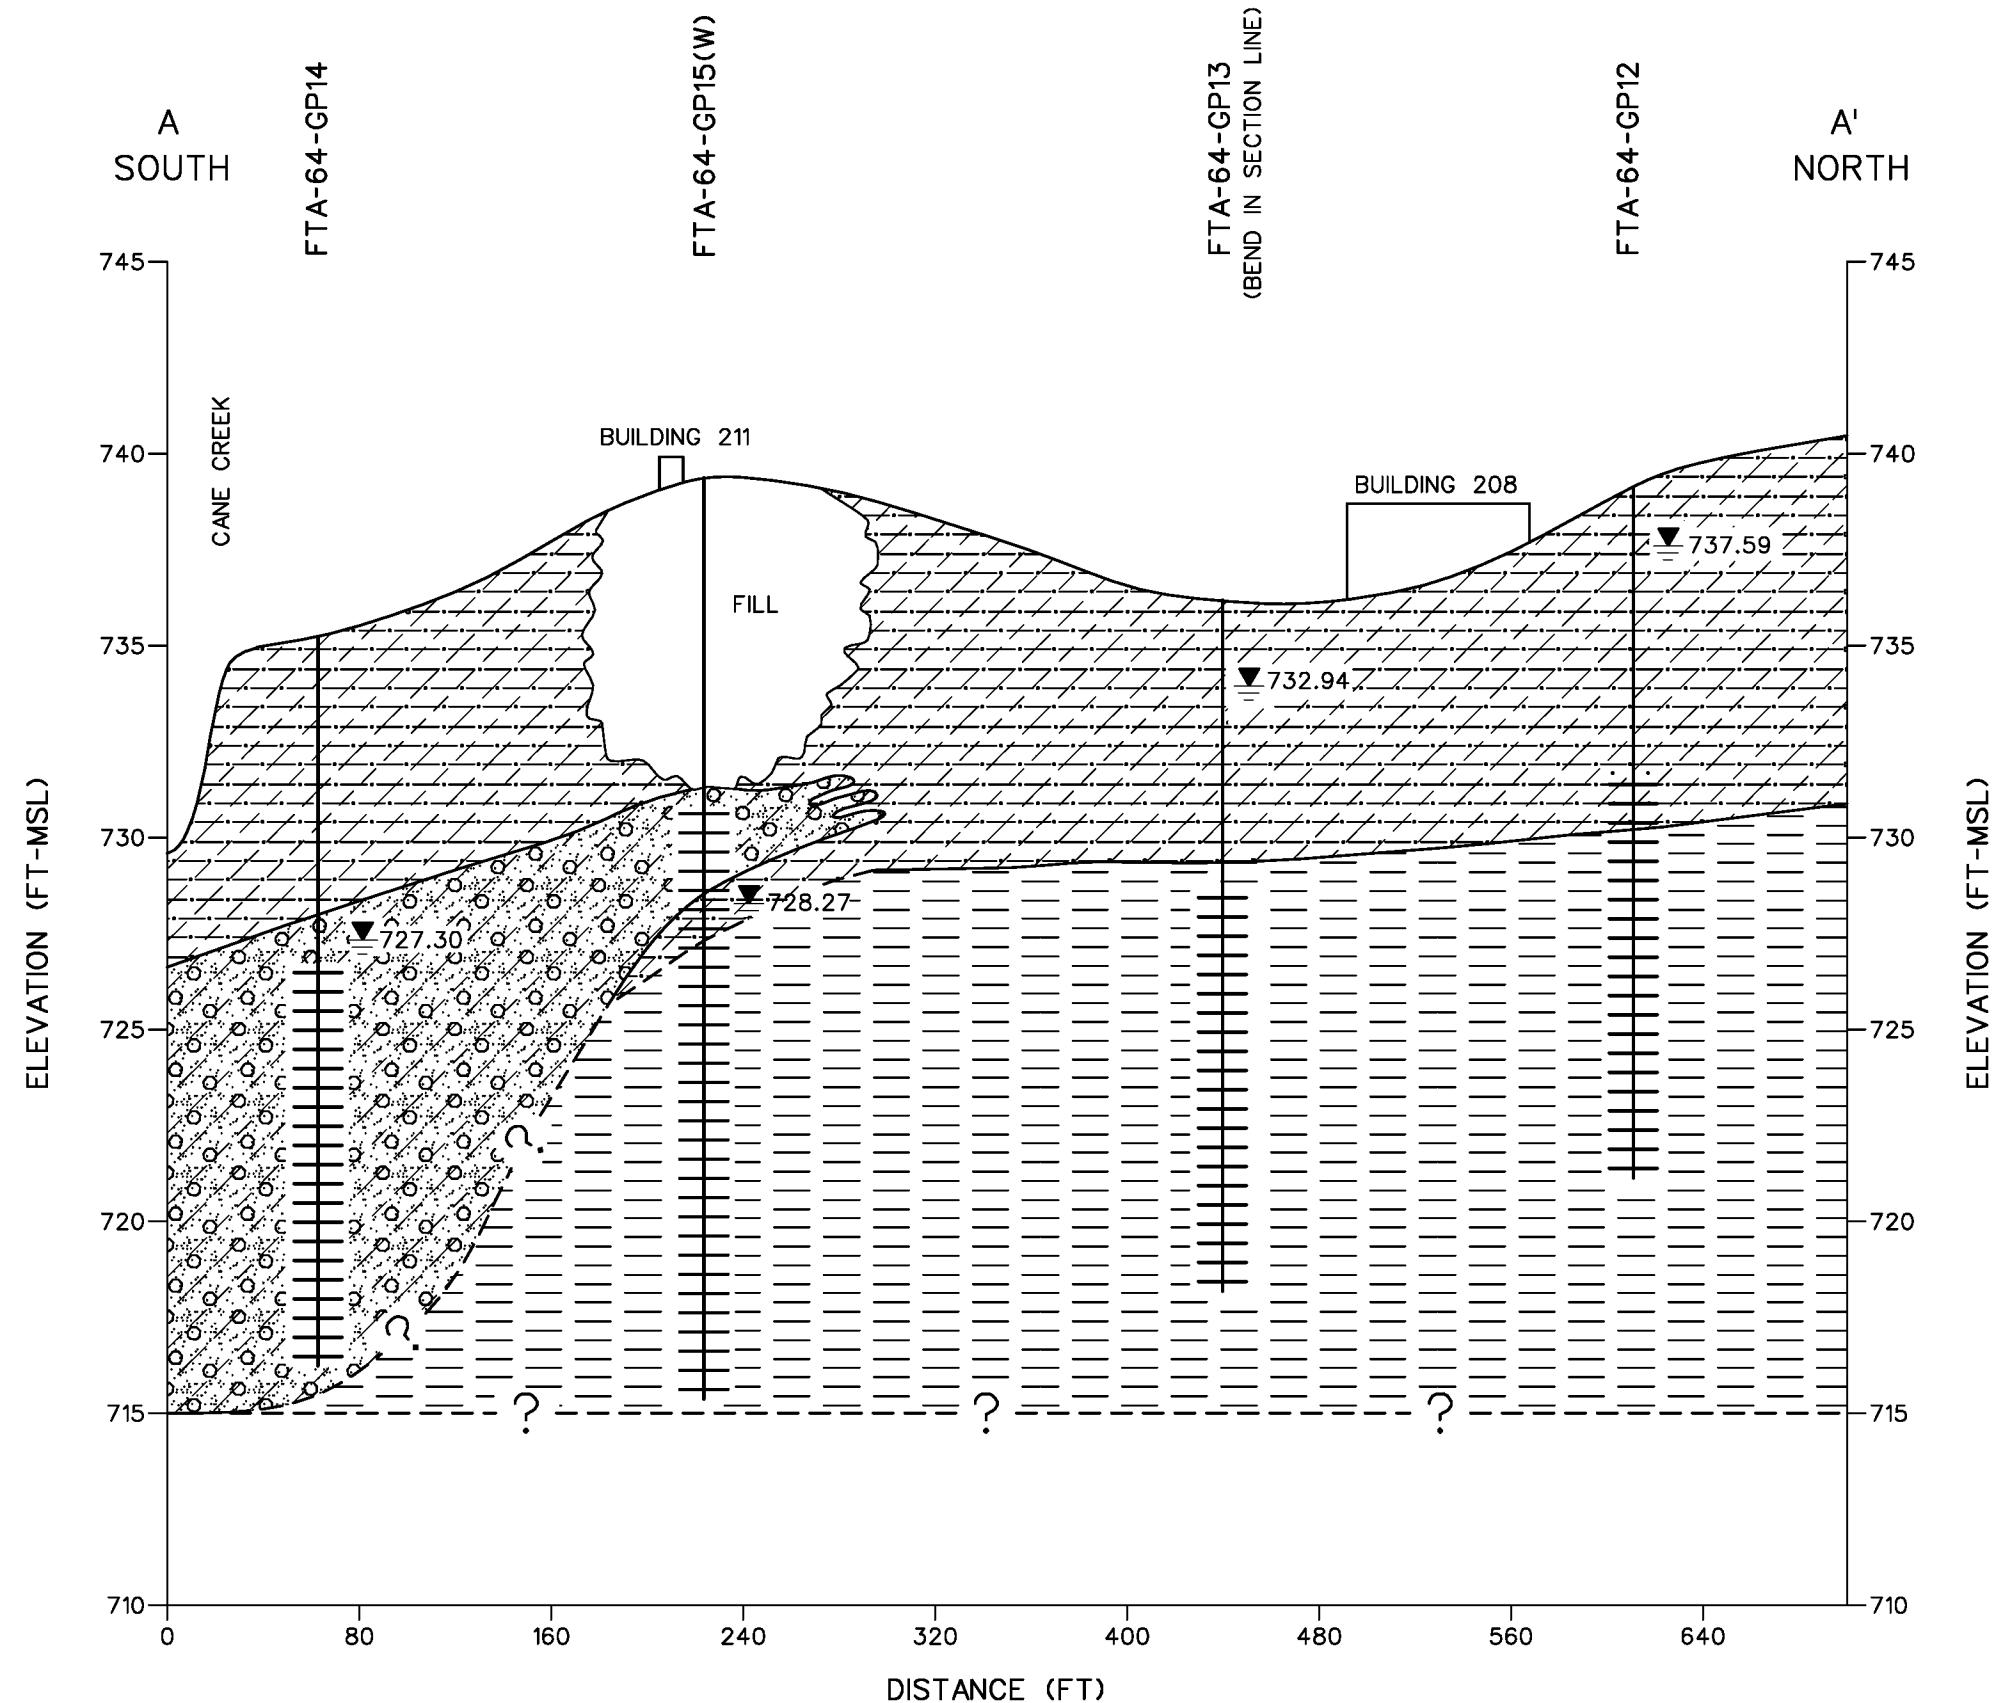

LEGEND

- SCREEN INTERVAL
- WATER TABLE ELEVATION (MARCH 14, 2000)
- 737.59 GROUNDWATER ELEVATION (FT MSL)
- CLAY-SOME SILT
- SAND SOME CLAY AND LARGE GRAVEL
- WEATHERED SHALE
- FILL
- ? -- CONTACTS DASHED WHERE INFERRED

- NOTES:**
- ELEVATIONS ARE REFERENCED TO THE NORTH AMERICAN VERTICAL DATUM OF 1988.
 - SEE FIGURE 3-1 FOR CROSS SECTION LOCATION.

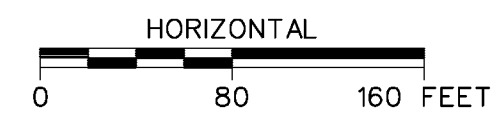


FIGURE 4-1
GEOLOGIC CROSS SECTION A-A'
DEH COMPOUND
PARCELS 64(7) AND 1(7)

U. S. ARMY CORPS OF ENGINEERS
MOBILE DISTRICT
FORT McCLELLAN
CALHOUN COUNTY, ALABAMA
Contract No. DACA21-96-D-0018